



KLINE MEMORIALS
9014 Centreville Road
Manassas, VA 20110
(703) 368-5013
Fax (703) 368-3505

JUNE 14, 2011

TBS 367

Semper Fidelis Memorial Trail


Premium Jet Black Granite

Monument: 3'8" x 1'4" x 4'4" All Polished; Cut per drawing

USMC Emblem at top center; hand carved in relief; hand chiseled background

Bronze Plaque: 32" x 24"; Surface Mount

Base: 4'4" x 2'0" x 0'6" Polished Top; Balance Natural Stone

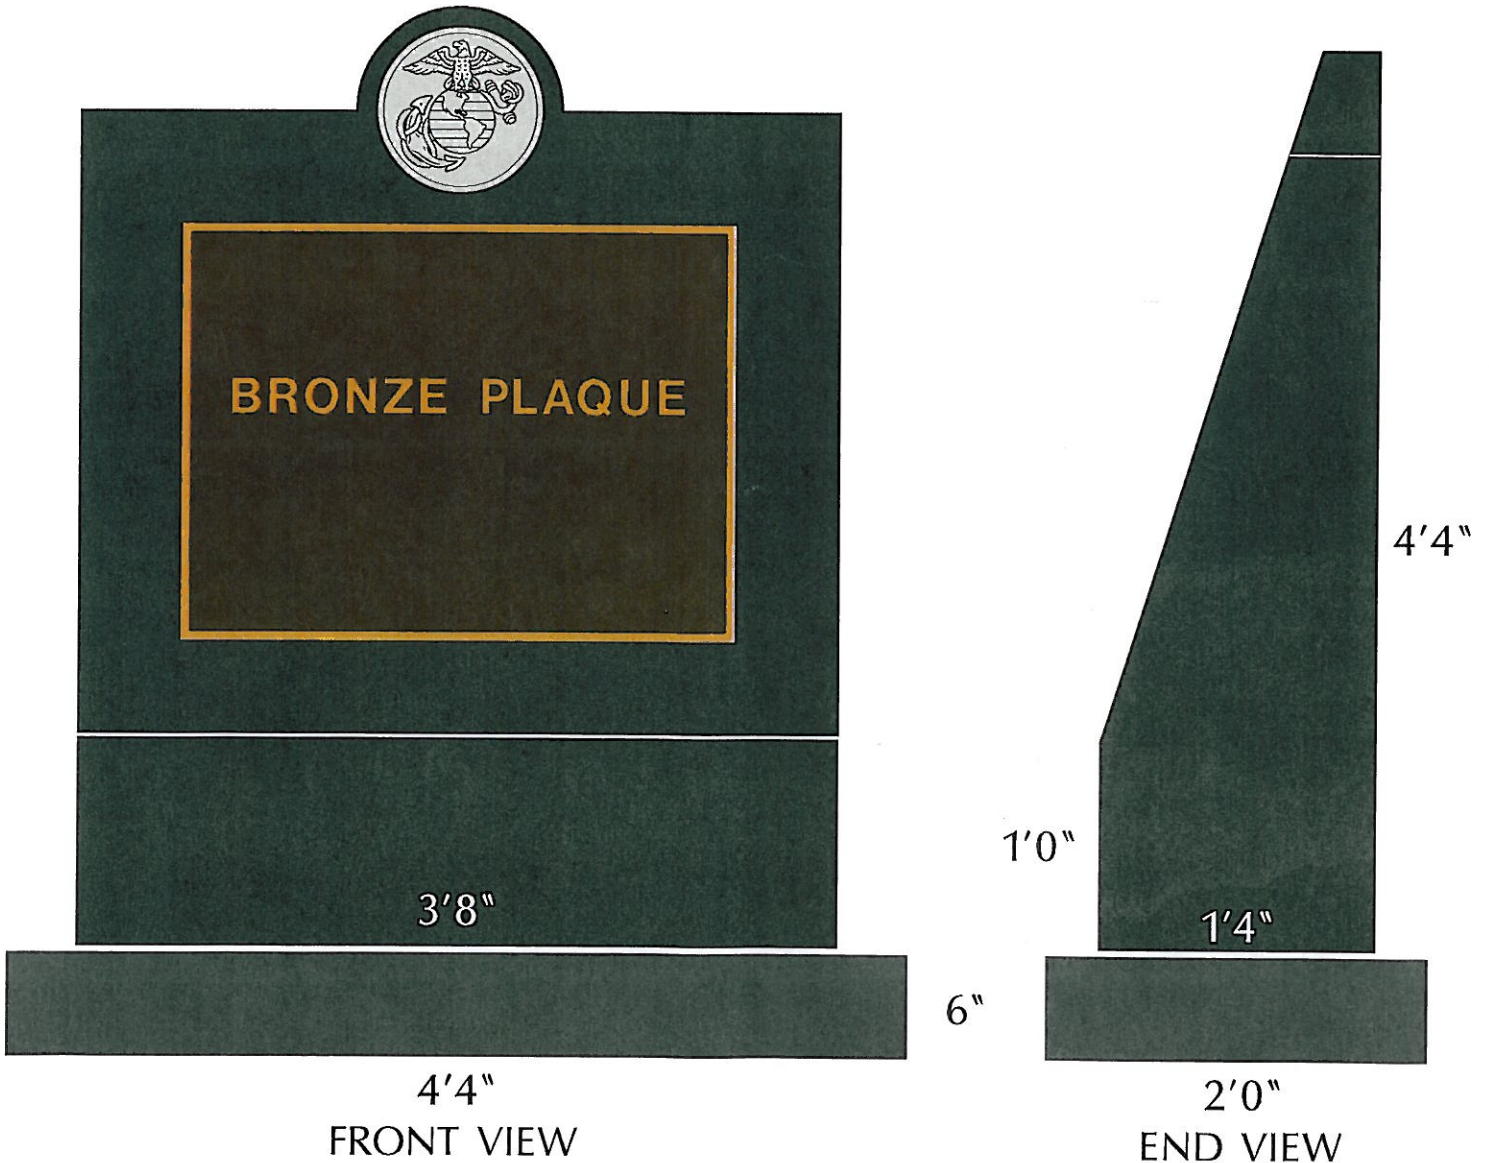

APPROVED BY: _____ DATE: _____




KLINE MEMORIALS
9024 Centreville Road
Manassas, VA 20110
(703) 368-5013
Fax (703) 368-3505

JUNE 14, 2011

TBS 367

FOUNDATION PLAN

CONCRETE FOUNDATION: 54" X 26"
24" Deep; 1/2" REBAR BASKET WIRED TIED
3000 psi Ready Mix Concrete

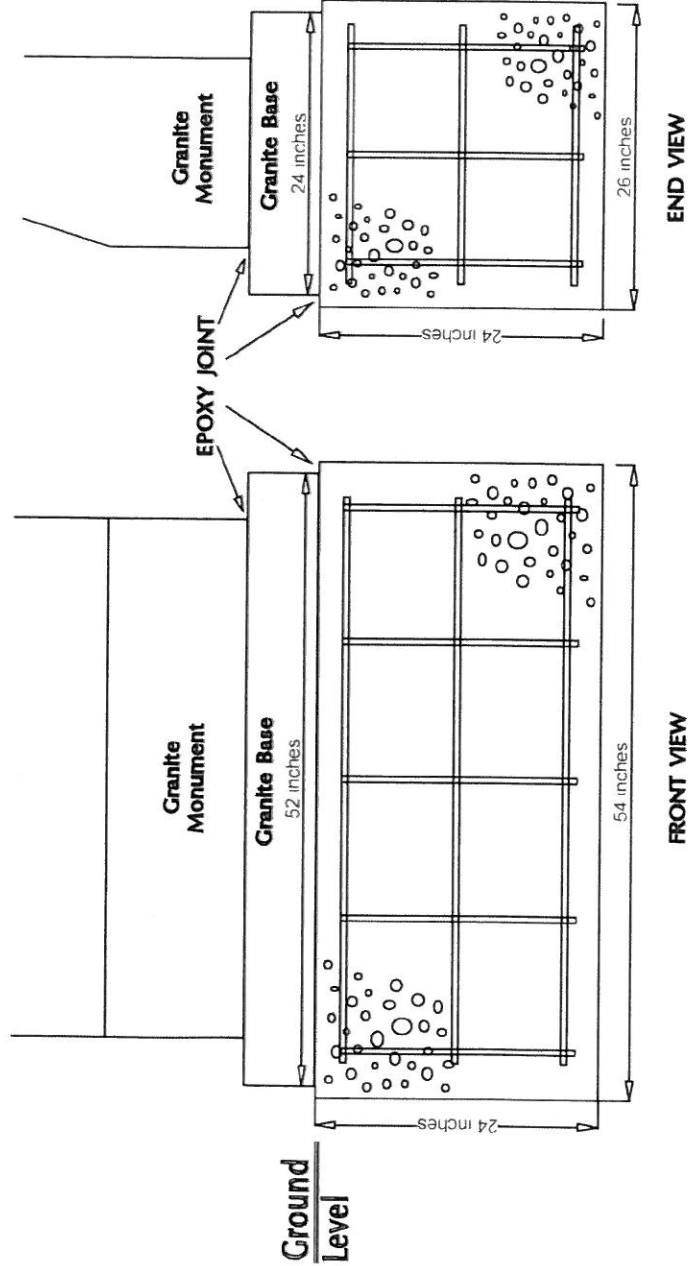

Monument Weight: 5,000 lbs.
Note: 3 Sided Monument (Front and Ends)